


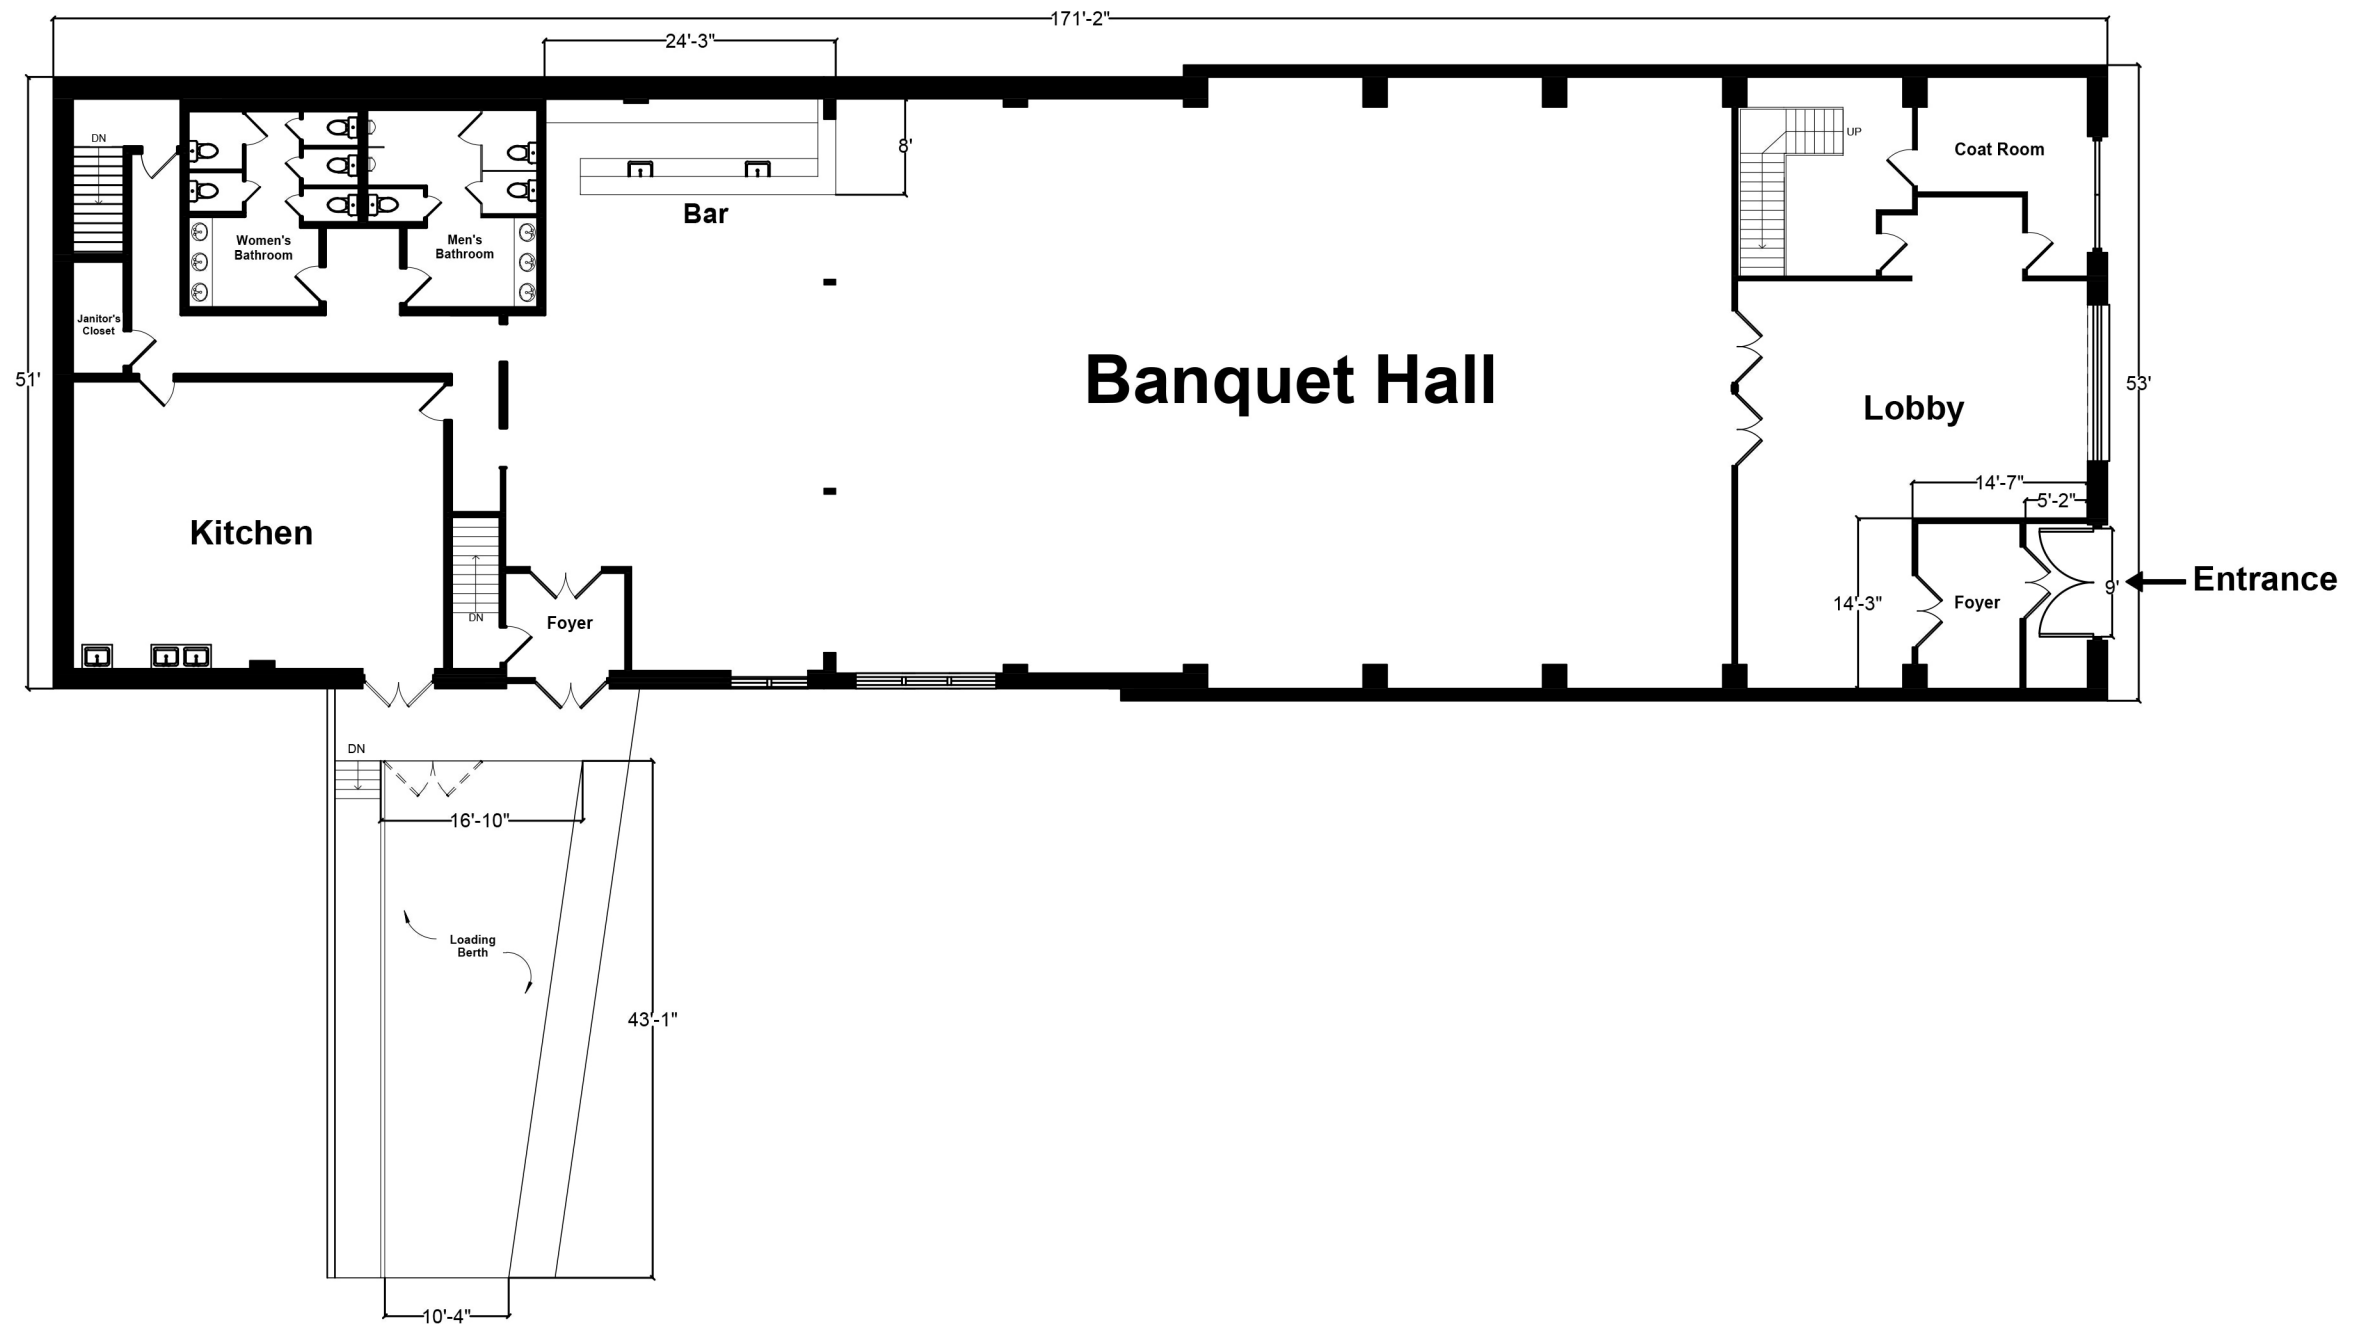

26 Bridge Street - First Floor Plan

SCALE: 1/16" = 1'-0"